
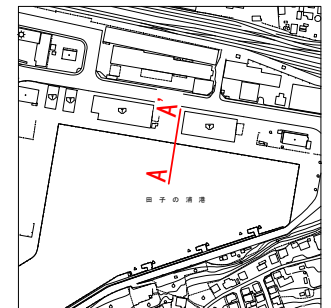


鈴川3~5号岸壁

A-A'

S=1:100

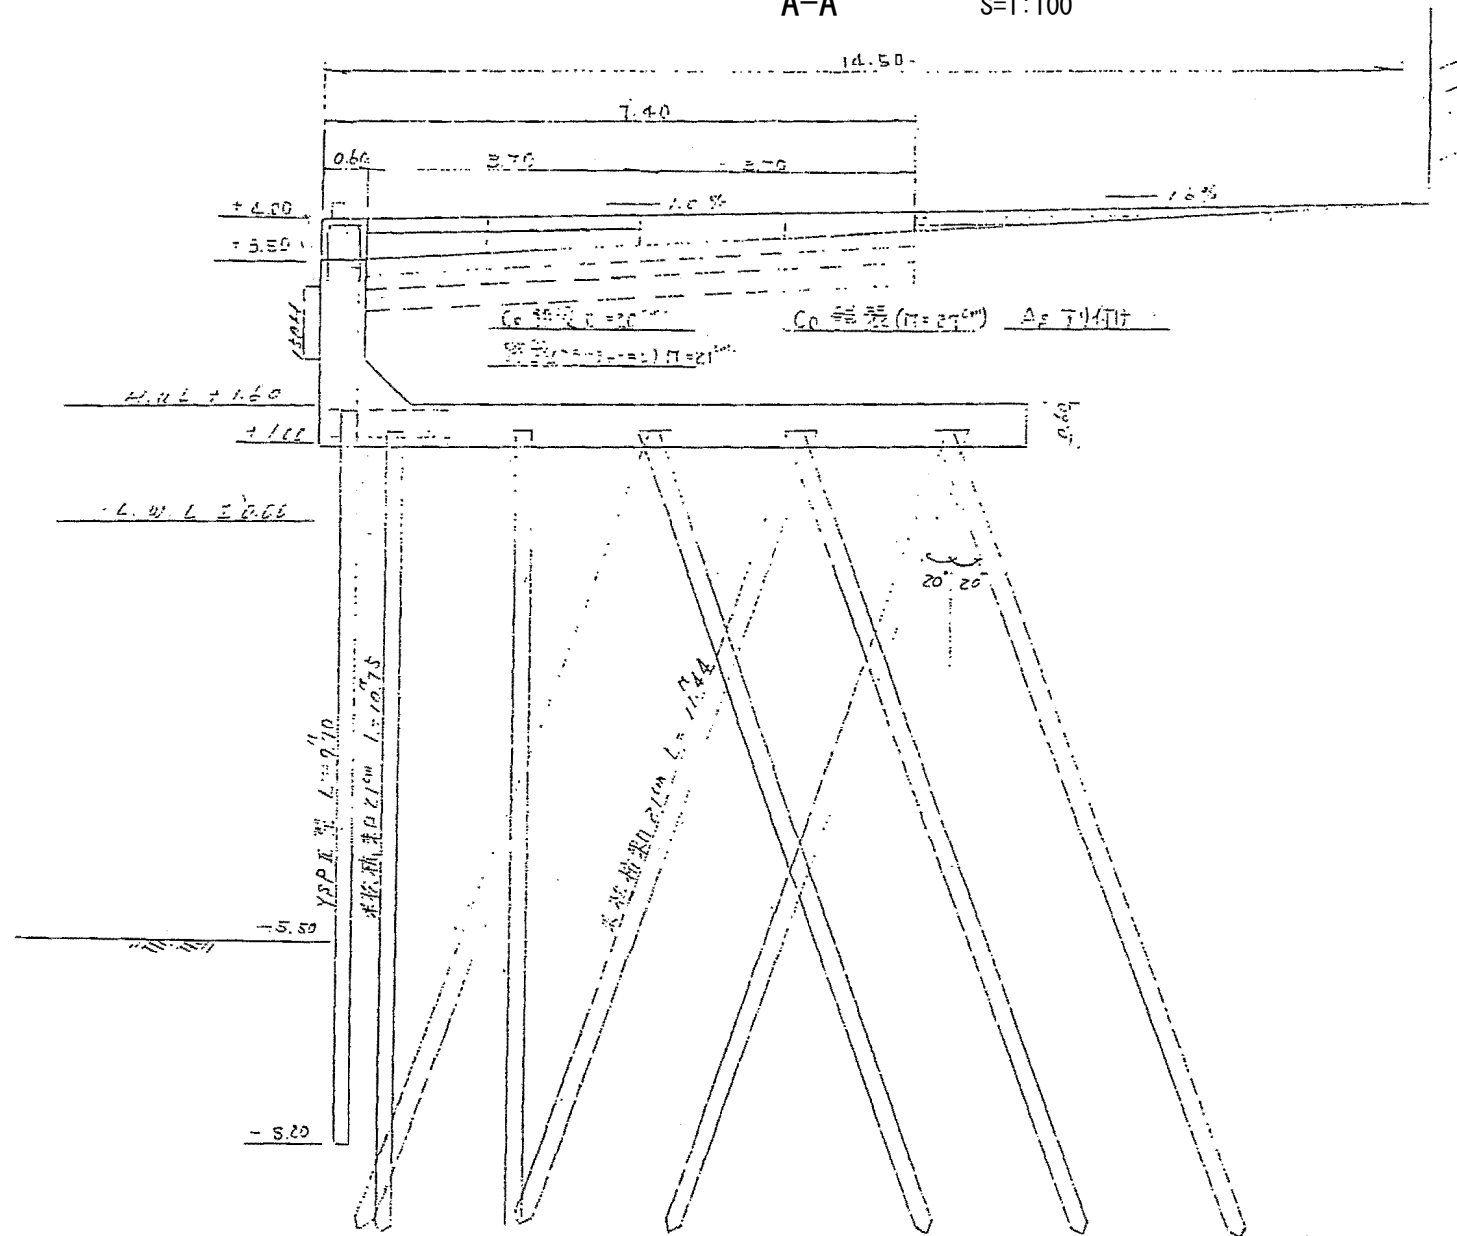

施設番号

C-1-12

施設名

鈴川3~5号岸壁